

BMS 8130

FRONT VIEW

TOTAL VOLUME


Interior: 714.7 cu ft

Exterior: 780.1 cu ft


SQUARE FOOTAGE

Interior: 98.7 sq ft


Exterior: 103.6 sq ft

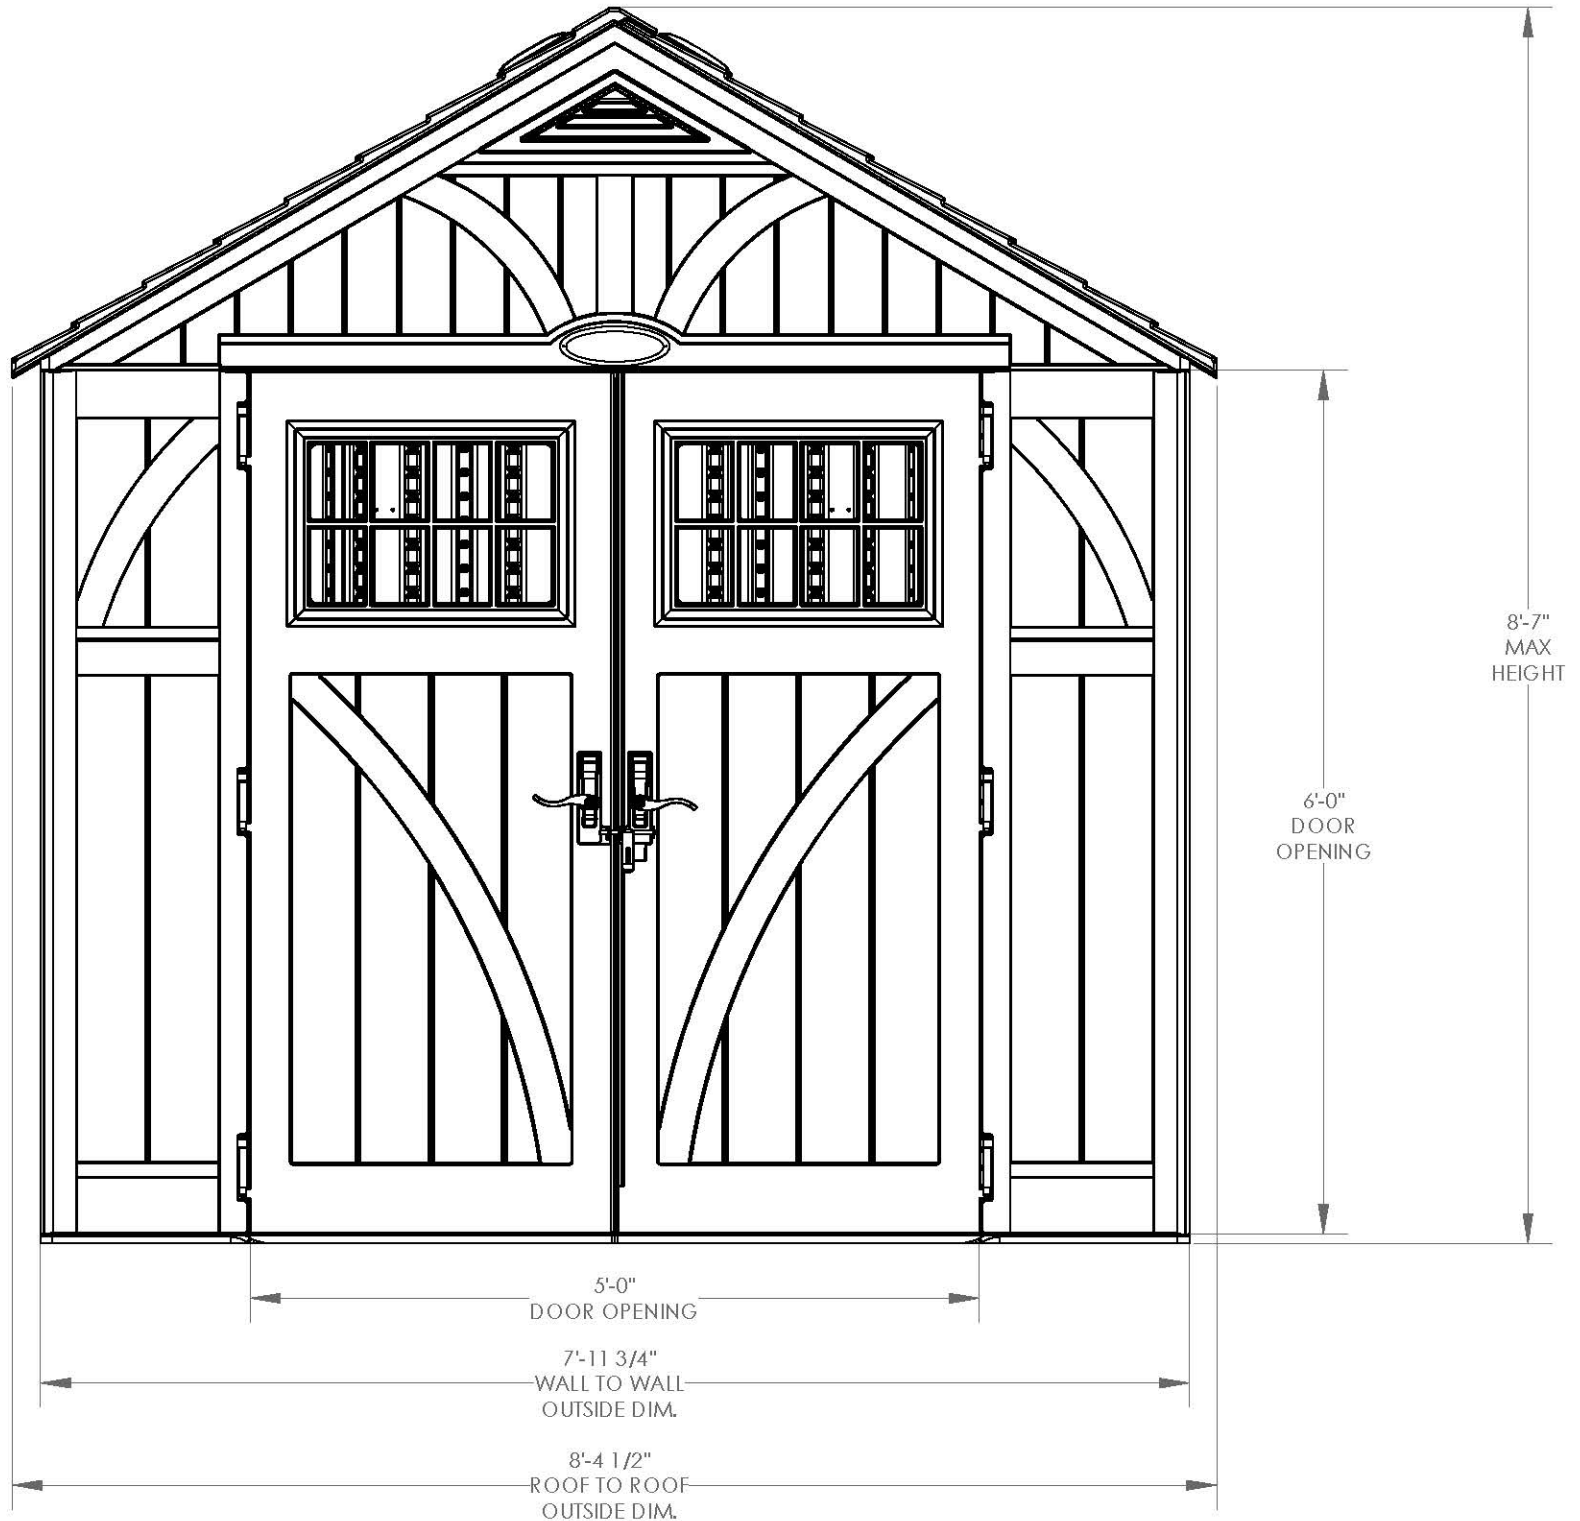



BMS 8130
SIDE VIEW

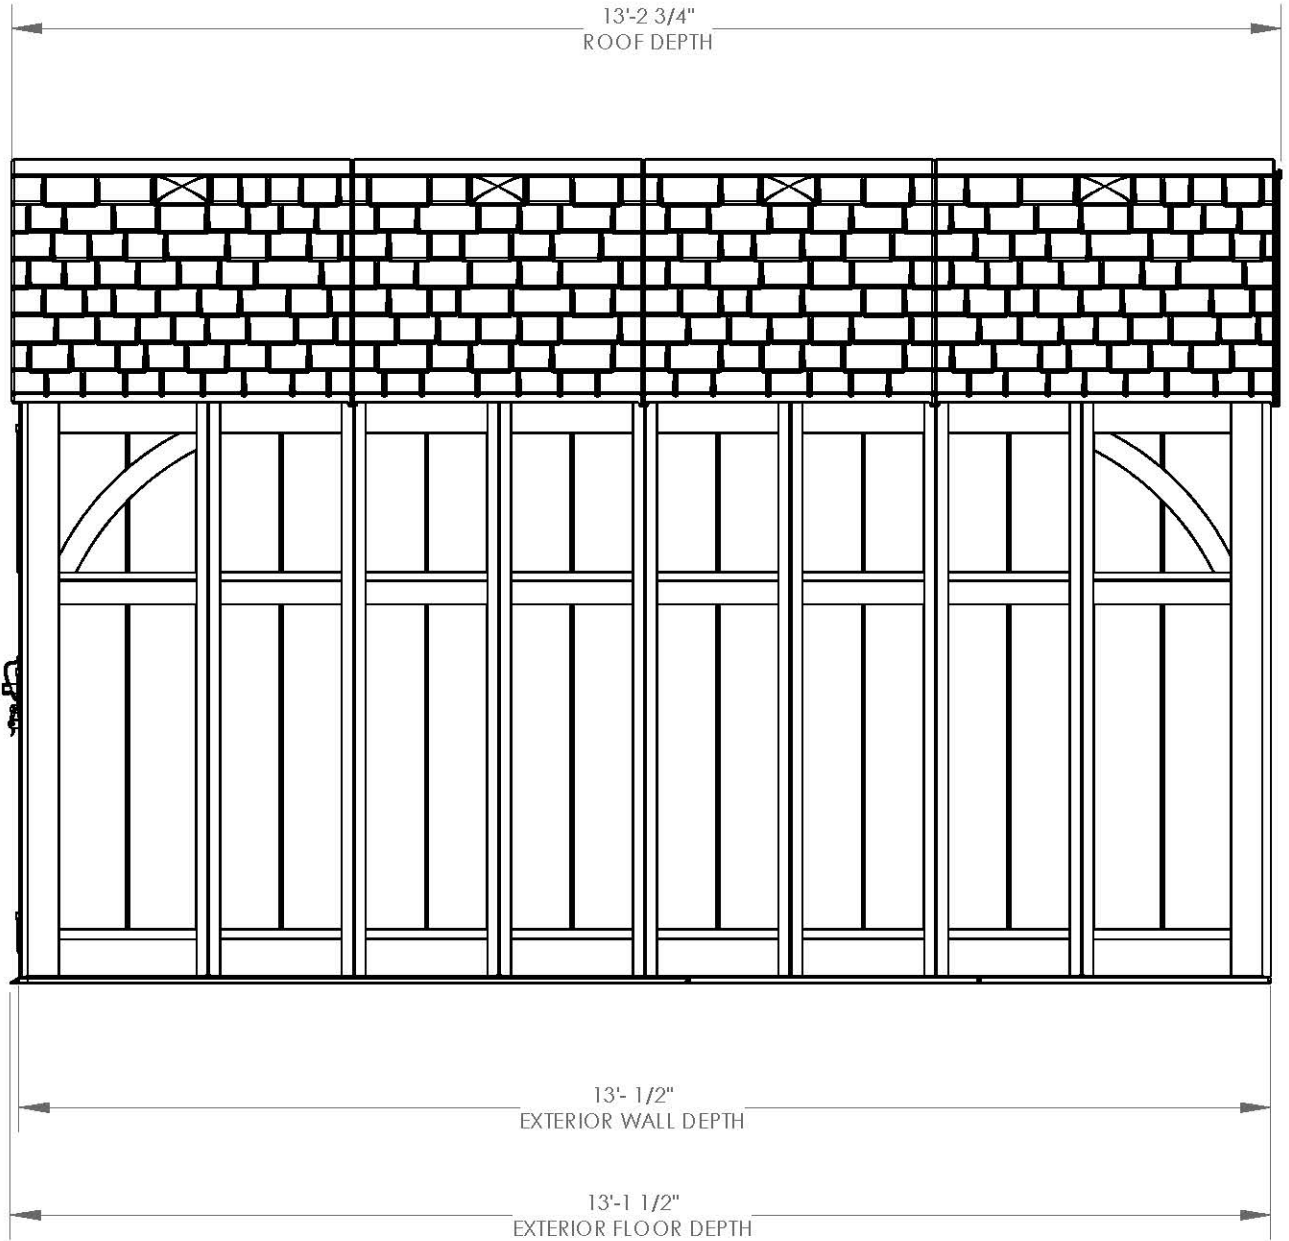

BMS 8130
TOP VIEW

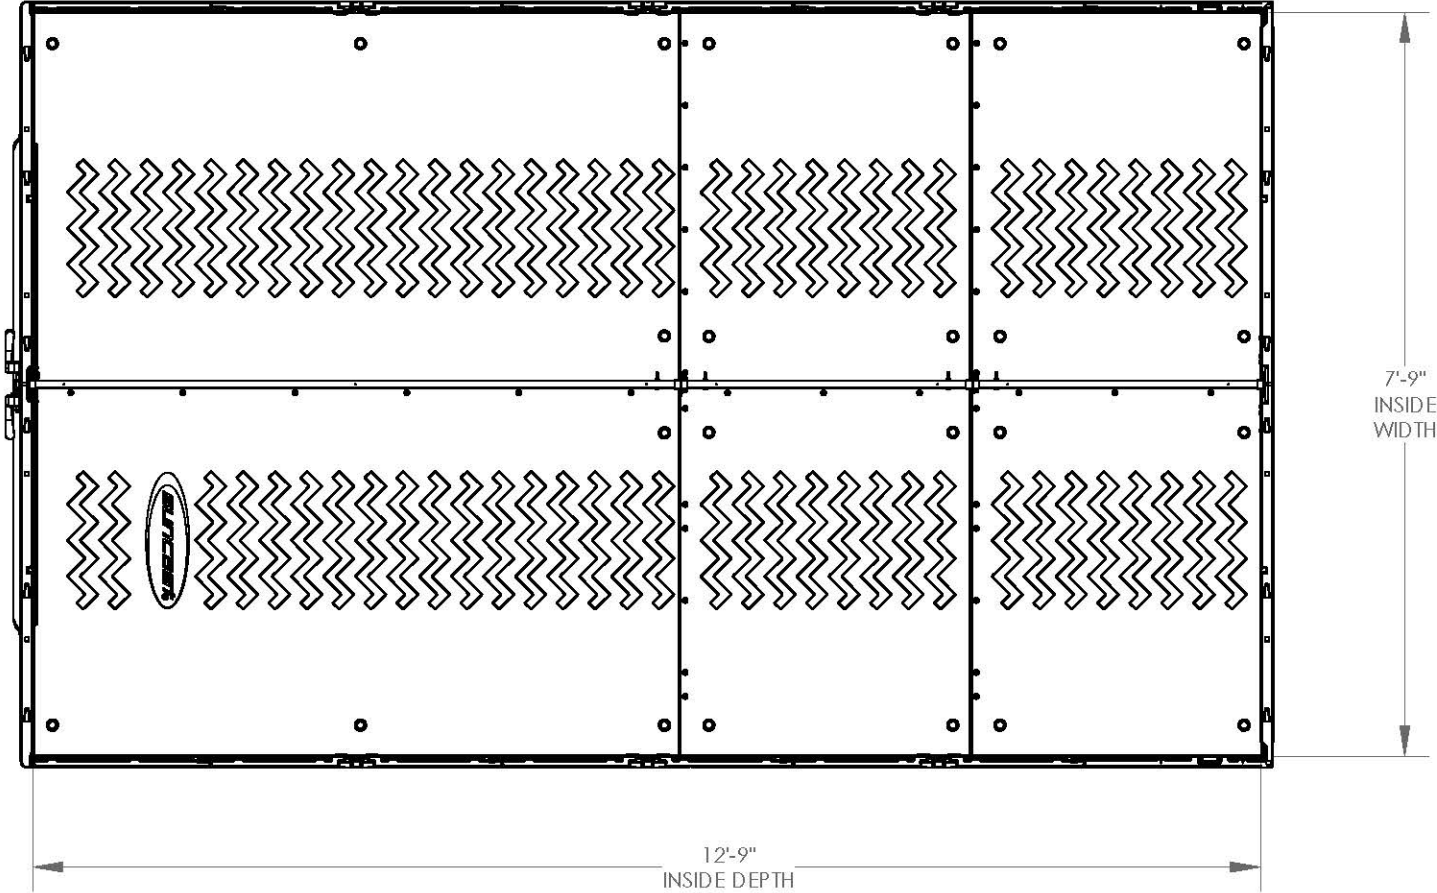

BMS 8130
SECTION VIEW

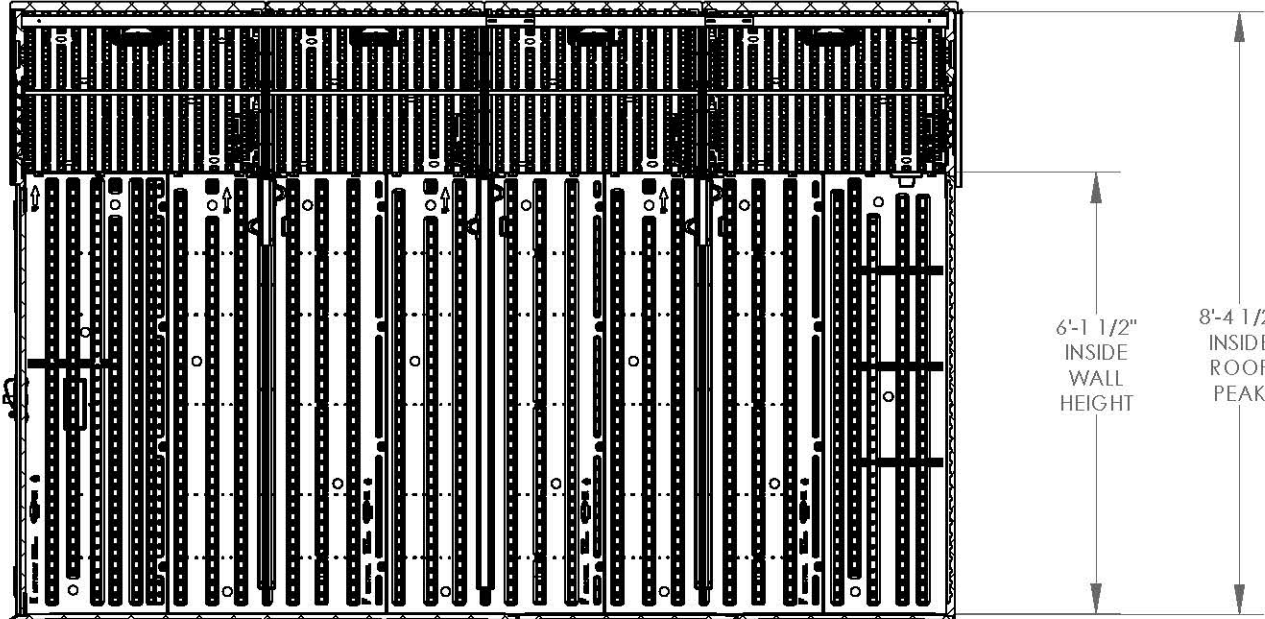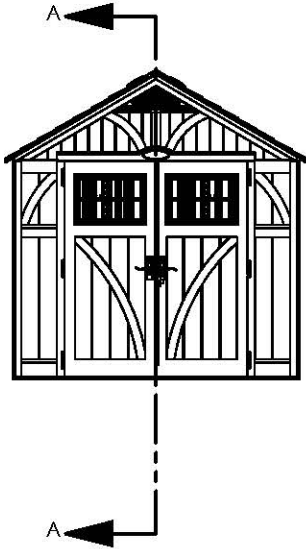

SECTION A-A
SCALE 1 : 32